
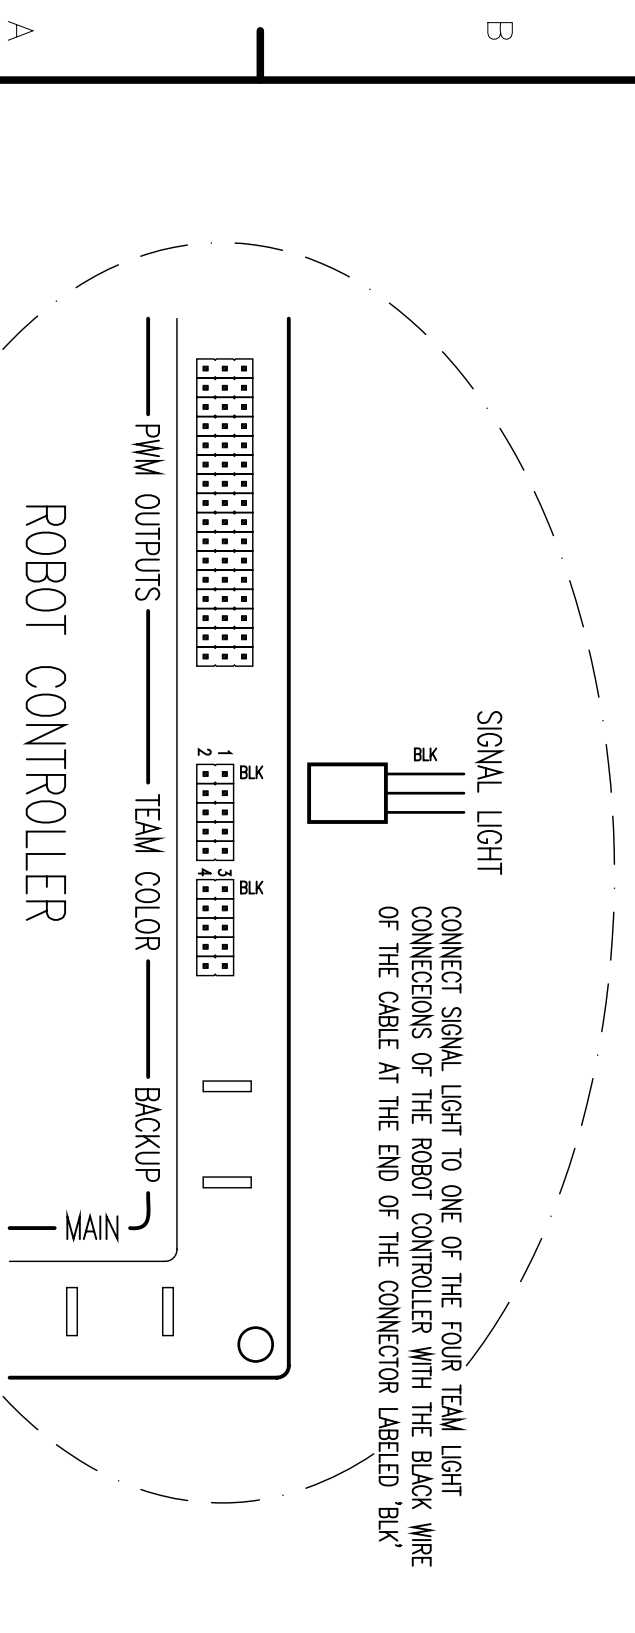


REVISIONS			
REV.	DESCRIPTION	DATE	APPROVED
1	ADDED CONNECTION DETAIL	01/24/07	

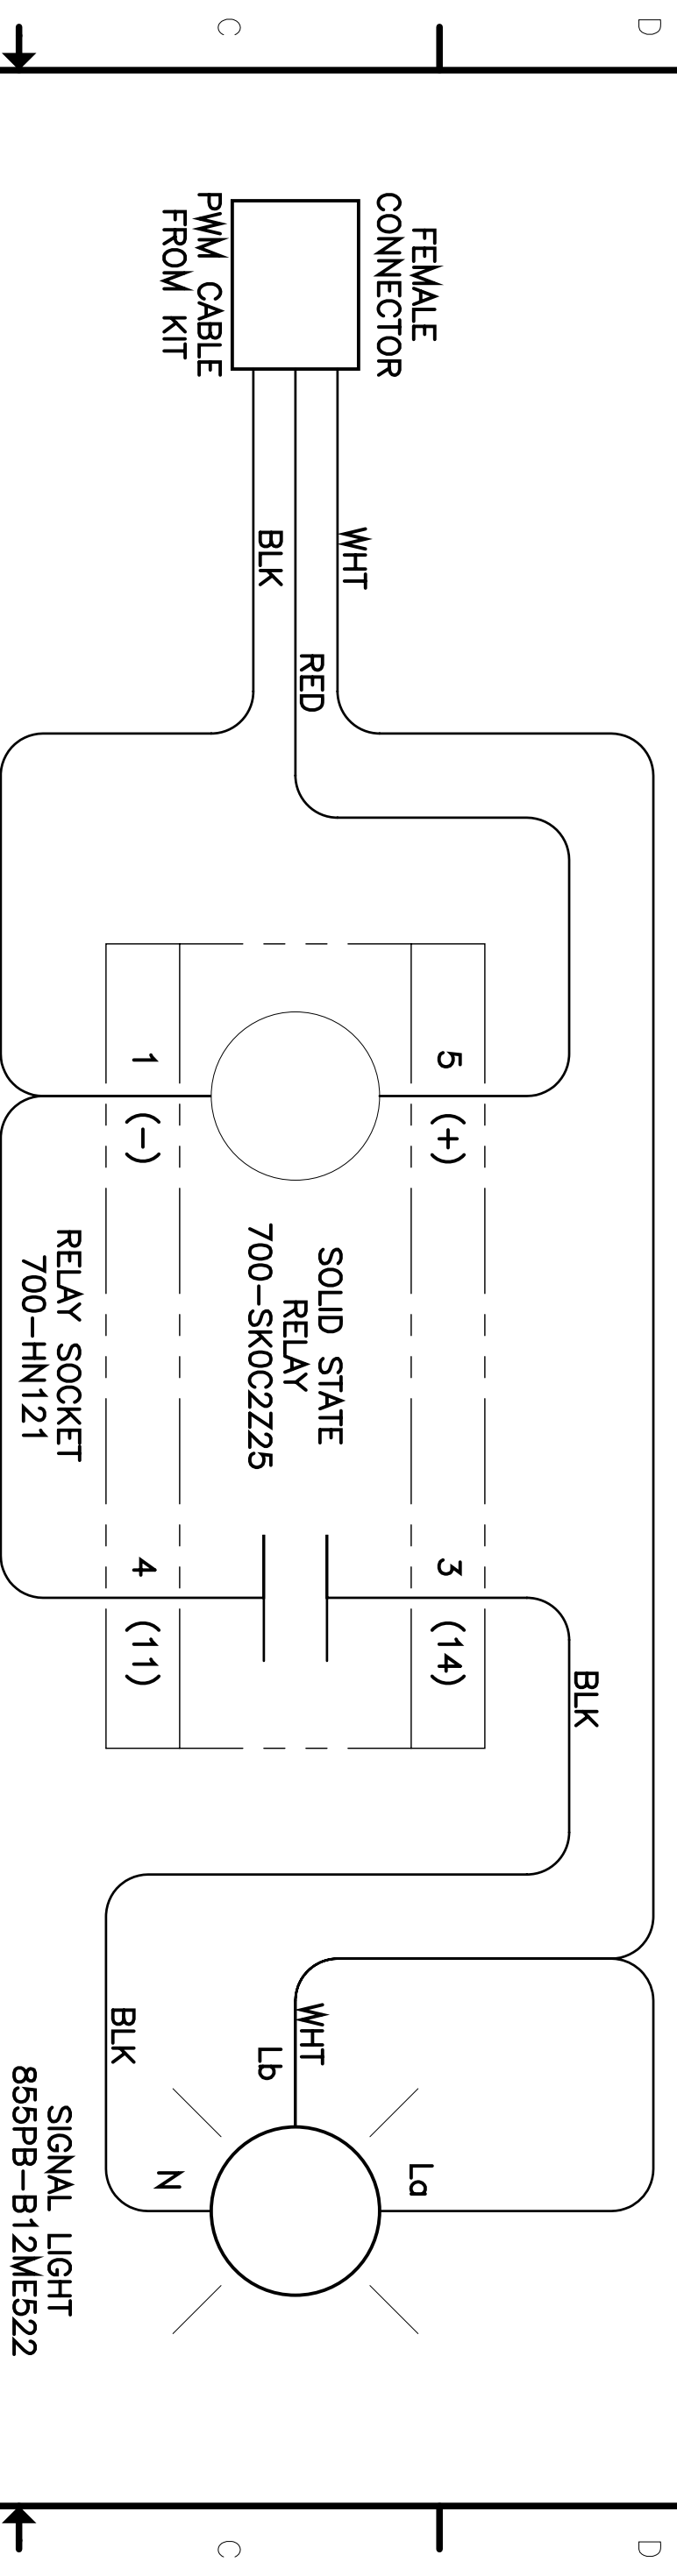

DRAWN	JRR	DATE	12/06
CHECKED		DATE	
APPROVED		DATE	

TITLE	2007 ROBOT SIGNAL LIGHT WIRING DIAGRAM		
2007	ROBOT SIGNAL LIGHT	DRAWING NO.	K07-0201
SIZE	B	CLASS ID.	KOP
SCALE	NA		

200 Bedford Street, Manchester, N.H. 03101	
(603) 666-3906 ♦ FAX (603) 666-3907	

REV.	1	of	1
------	---	----	---

FIRST

8 7 6 5 4 3 2 1